

SECOND FLOOR PLAN


AREA: 775 SQ. FT.

SNOW LOAD: 190 lbs/ SQ. FT.

CEDAR SHAKES
ON # 30 FELT
ON 7/16" O.S.B. SHEATHING
2X6 @ 16" O.C. FRAME WALL
R 19 BATT INSULATION
6 MIL POLY V.B.
INT. FINISH TO OWNERS SPECS.

ROOF TO BE:
METAL CLADDING
ON ICE & WATER SHIELD OR #30 FELT
7/16" O.S.B. SHEATHING
W/ EDGE CLIPS BETWEEN RAFTERS
11 7/8" TJI @ 2' O.C. RAFTERS
R 38 MIN. BATT INSULATION
W/ 2" AIRSPACE (ROOF VENTILATION
FROM SCREENED VENTED FASCIA TO
VENTED RIDGE CAP)
6 MIL POLY V.B.
CLG. FINISH TO OWNERS SPECS.

BITUTHANE ICE & WATER
SHIELD INSTALLED FROM
EXTERIOR WALL LINE TO
MIN. 4' UP THE ROOF SLOPE
W/ 1"8" EACH WAY UP VALLEYS
UNDER VALLEY ROOF FLASHING

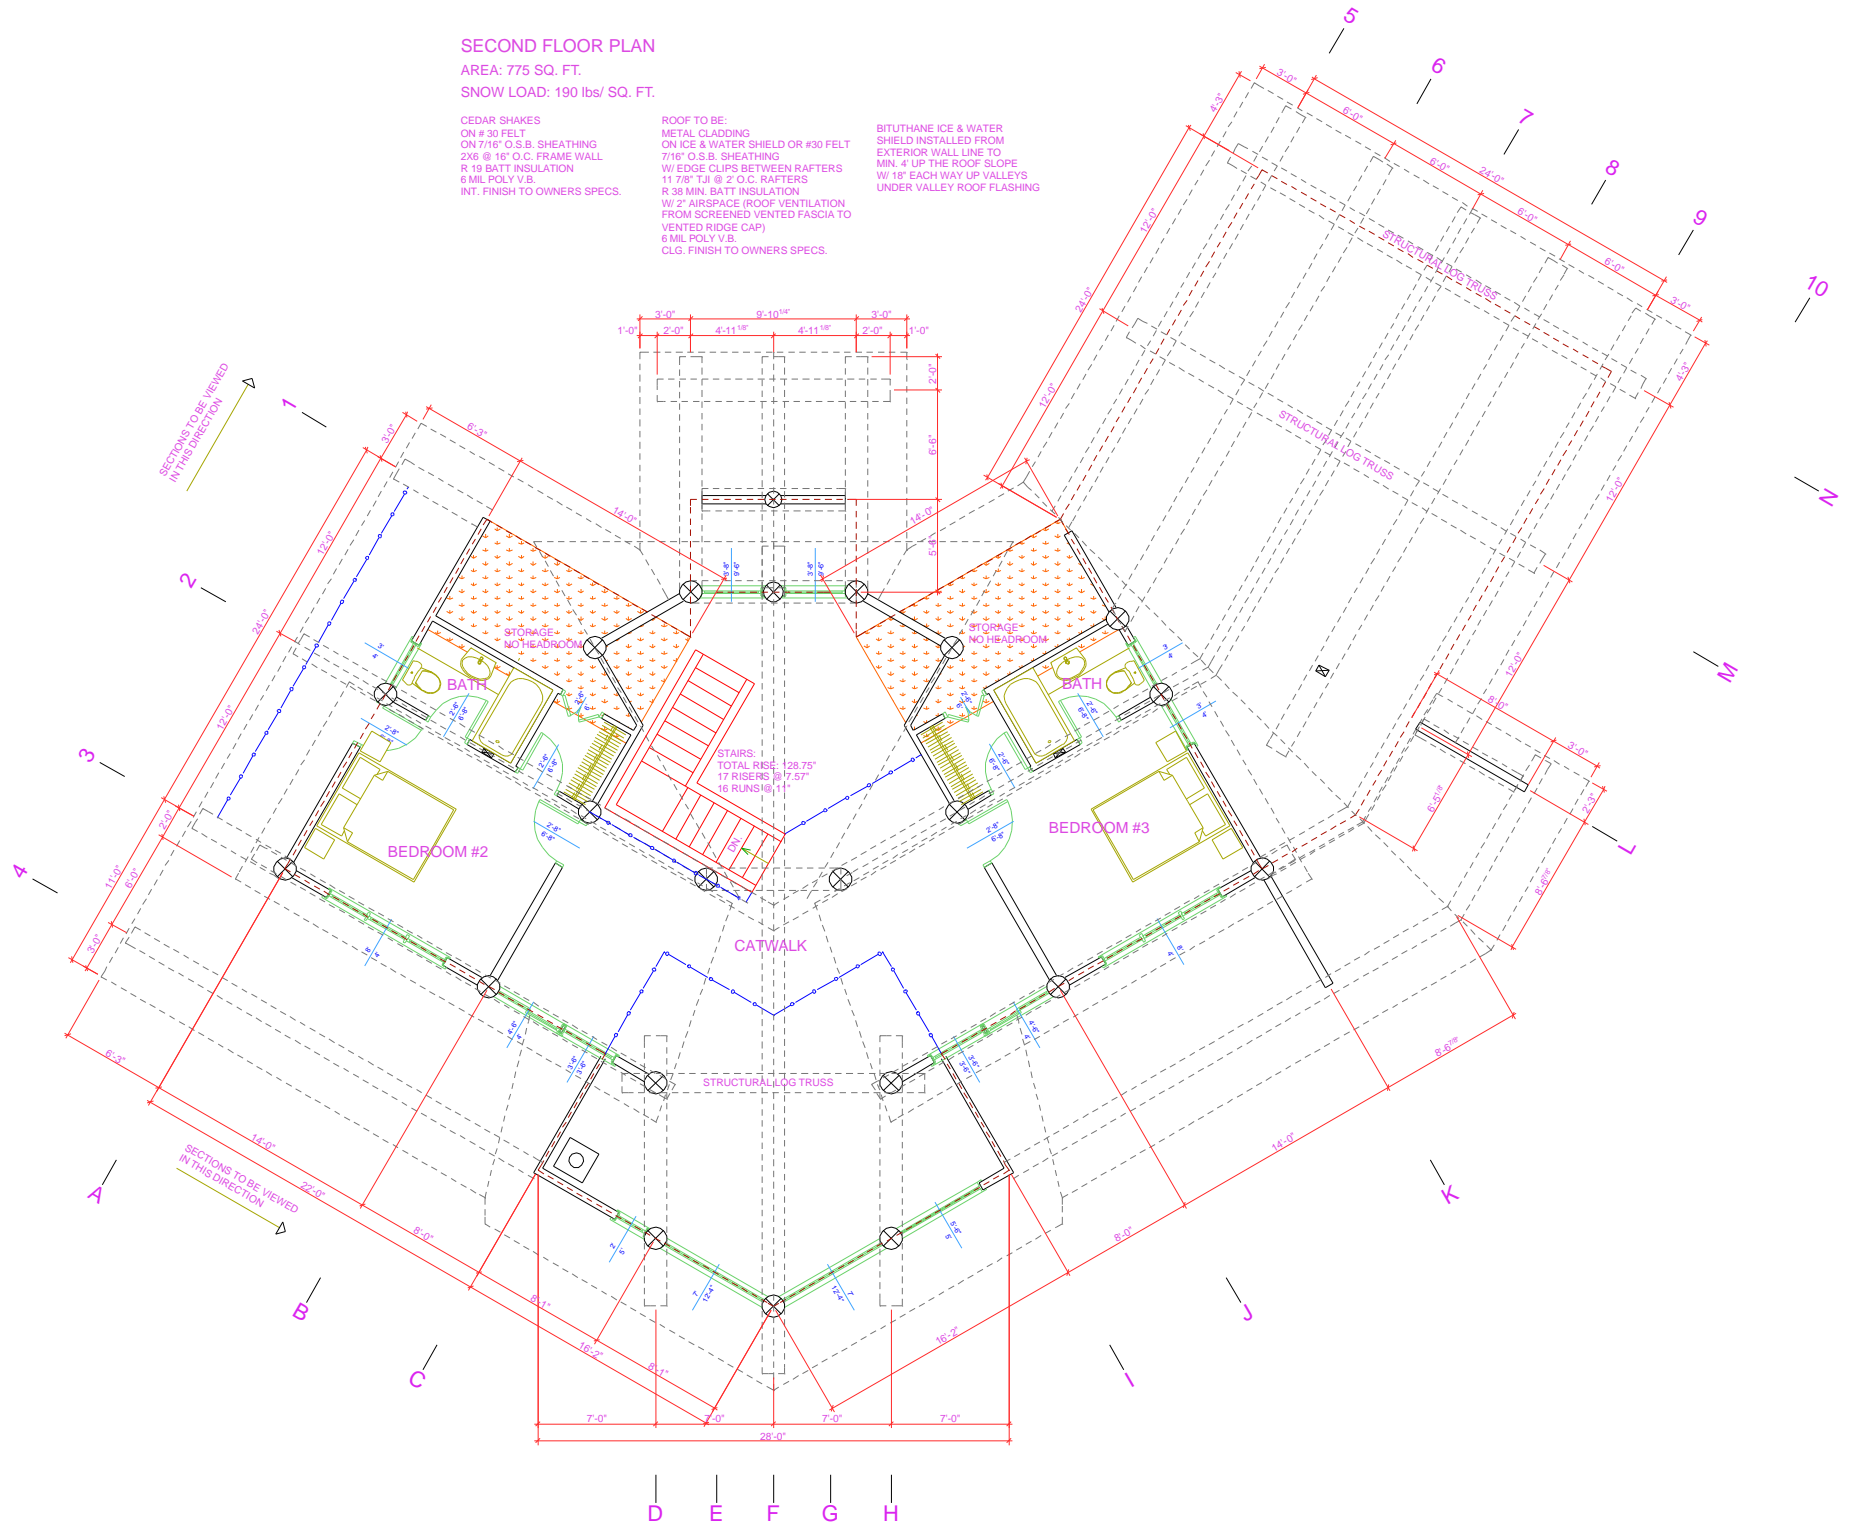

D E F G H